


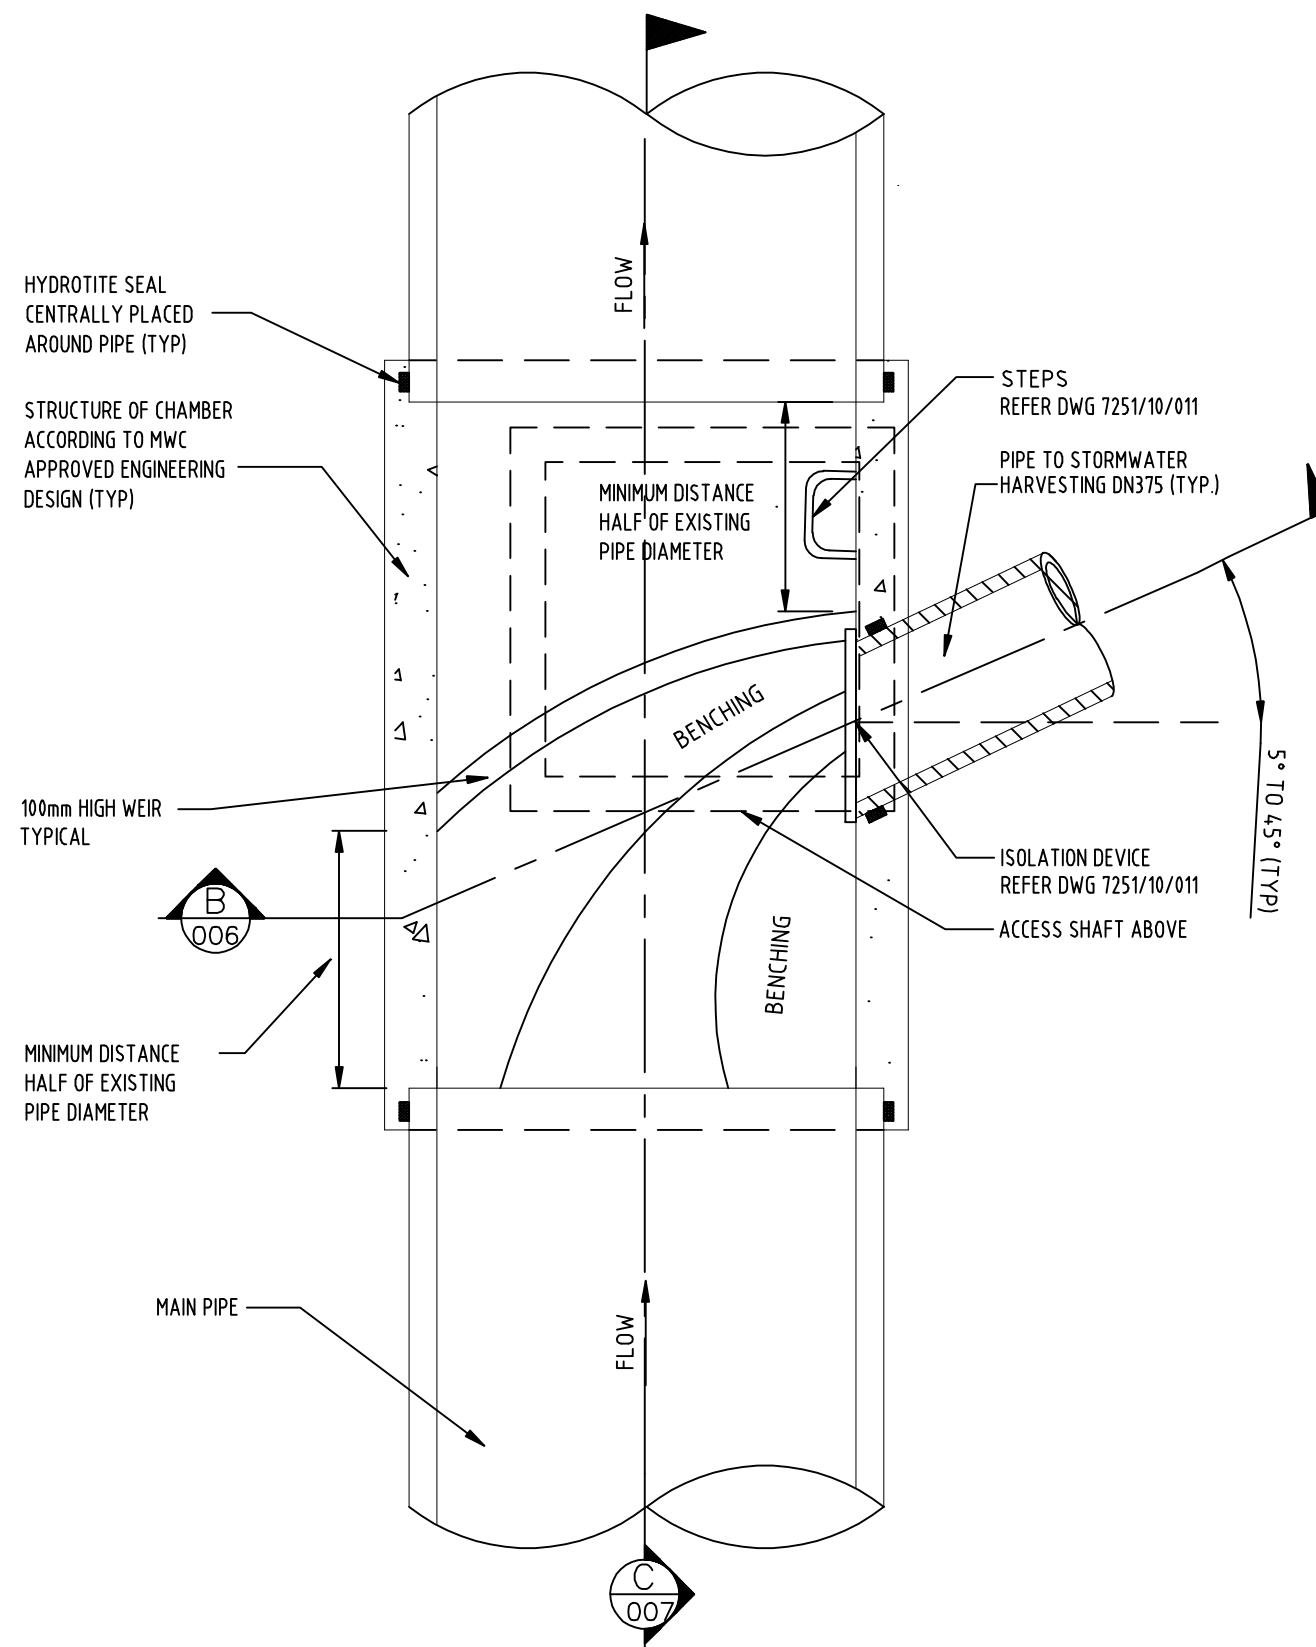

				Drawn	B.G.	Designed	B.G.	 MELBOURNE WATER CORPORATION DEVELOPMENT OF STANDARD DRAWINGS DIVERSION STRUCTURES FOR STORMWATER HARVESTING - OPTION 2 PLAN AND GENERAL ARRANGEMENT	SCALE	1:20	ORIGINAL SIZE	A3	
				Drafting Check	I.V.	Design Check	I.V.		SHEET	5	OF	11	
C	ISSUED DRAWINGS	23/11/15	I.V.	Consultant Representative I.V.		MWC Project Manager S.H.			MWC DRAWING NO		REV		
B	REVISED DRAFT	25/08/15	I.V.	Approved		S.H.	Consultant Drg Number 05		7251/10/005		C		
A	DRAFT FOR REVIEW	02/11/11	I.V.			IVC-11-MWC-							
REF.	REVISION	DATE	APP'D.										