


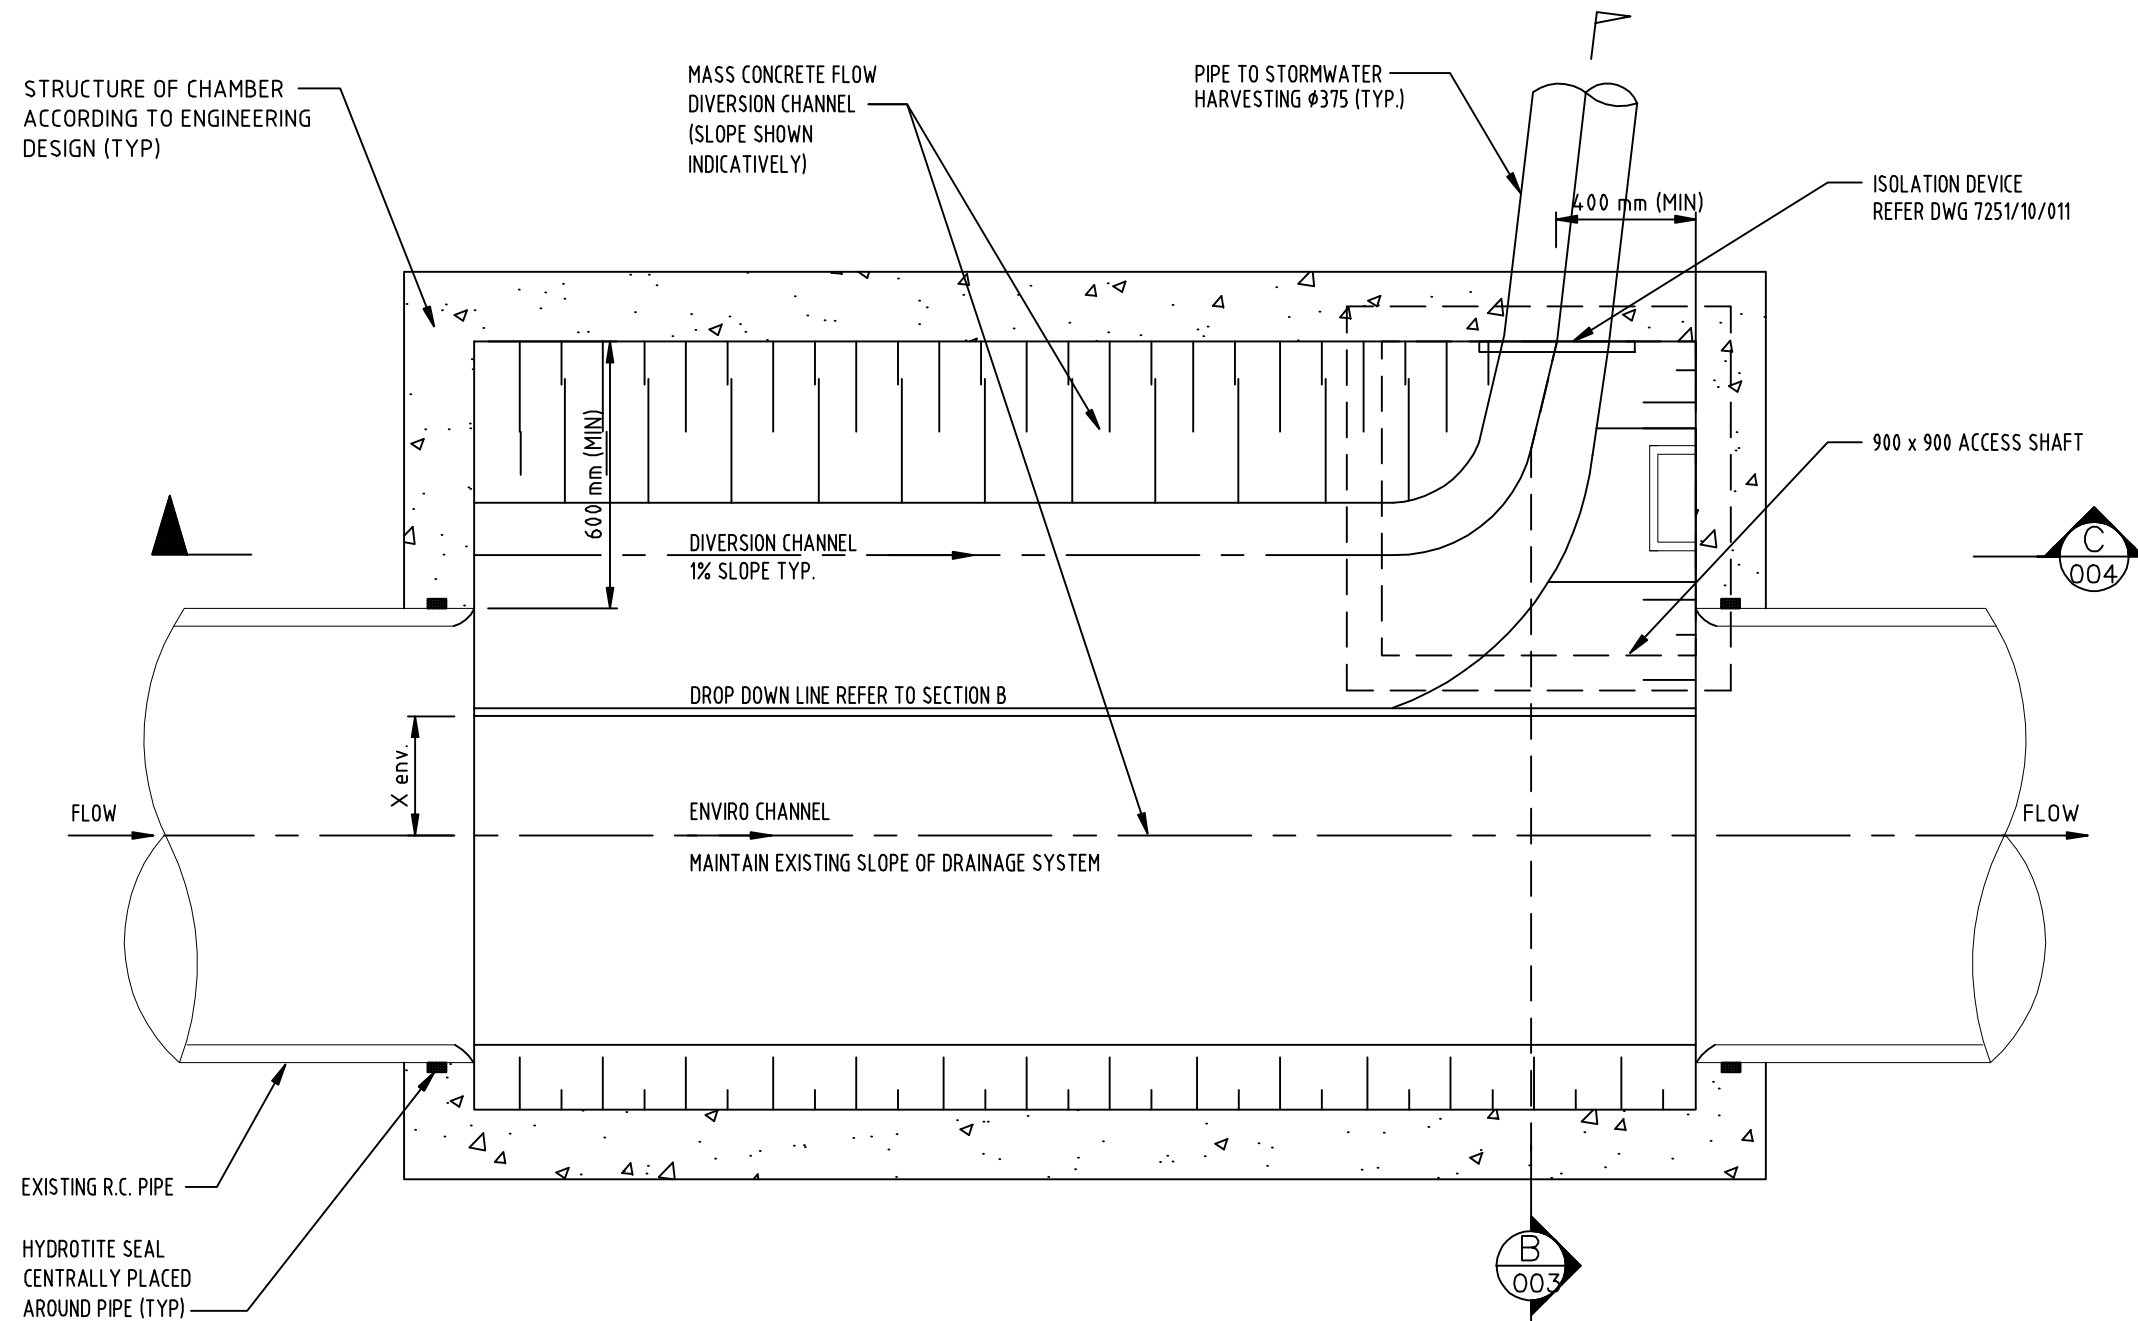

				Drawn B.G.	Designed B.G.	 MELBOURNE WATER CORPORATION DEVELOPMENT OF STANDARD DRAWINGS DIVERSION STRUCTURES FOR STORMWATER HARVESTING - OPTION 1 PLAN AND GENERAL ARRANGEMENT	SCALE 1:20	ORIGINAL SIZE A3
				Drafting Check I.V.	Design Check I.V.		SHEET 2 OF 11	
C	ISSUED DRAWINGS	23/11/15	I.V.	Consultant Representative I.V.	MWC Project Manager S.H.		MWC DRAWING NO	
B	REVISED DRAFT	25/08/15	I.V.	Approved S.H.	Consultant Drg Number IVC-11-MWC-02		7251/10/002	
A	DRAFT FOR REVIEW	02/11/11	I.V.					REV
REF.	REVISION	DATE	APP'D.					C