



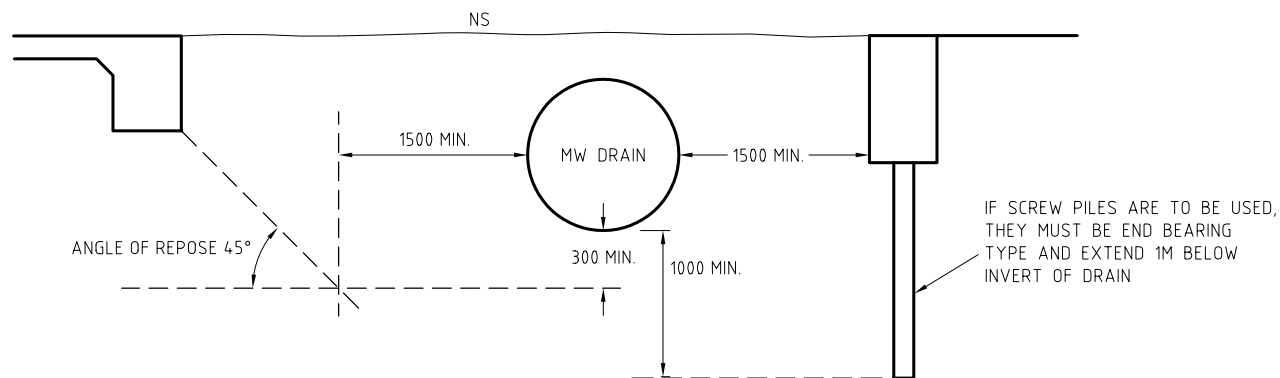

FOOTINGS ADJACENT TO PIPES

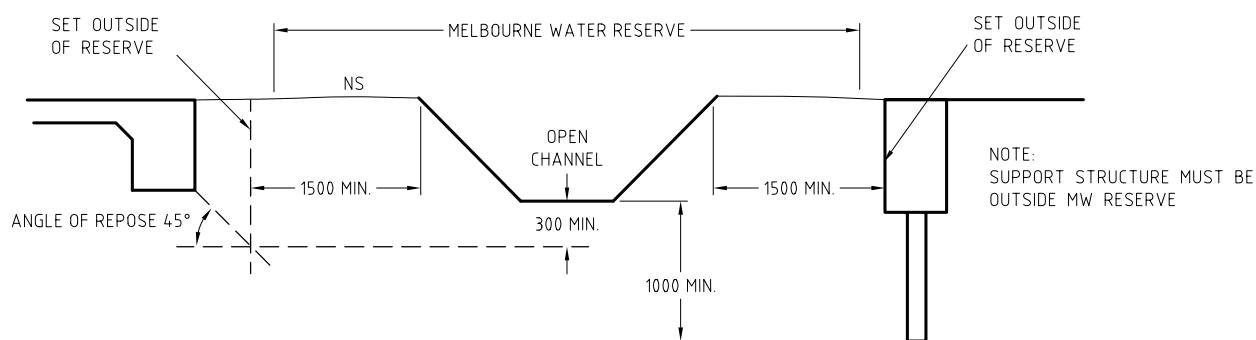

FOOTINGS ADJACENT TO OPEN CHANNELS

**CONCEPT
DRAWING**

A	Developed for LDM 2006	09.06
REV	NOTE	DATE



DRAINAGE CONCEPT DRAWING
FOOTINGS ADJACENT TO
DRAINS
DRG NO. 7251/8/117 REV A
Scale N.T.S.