

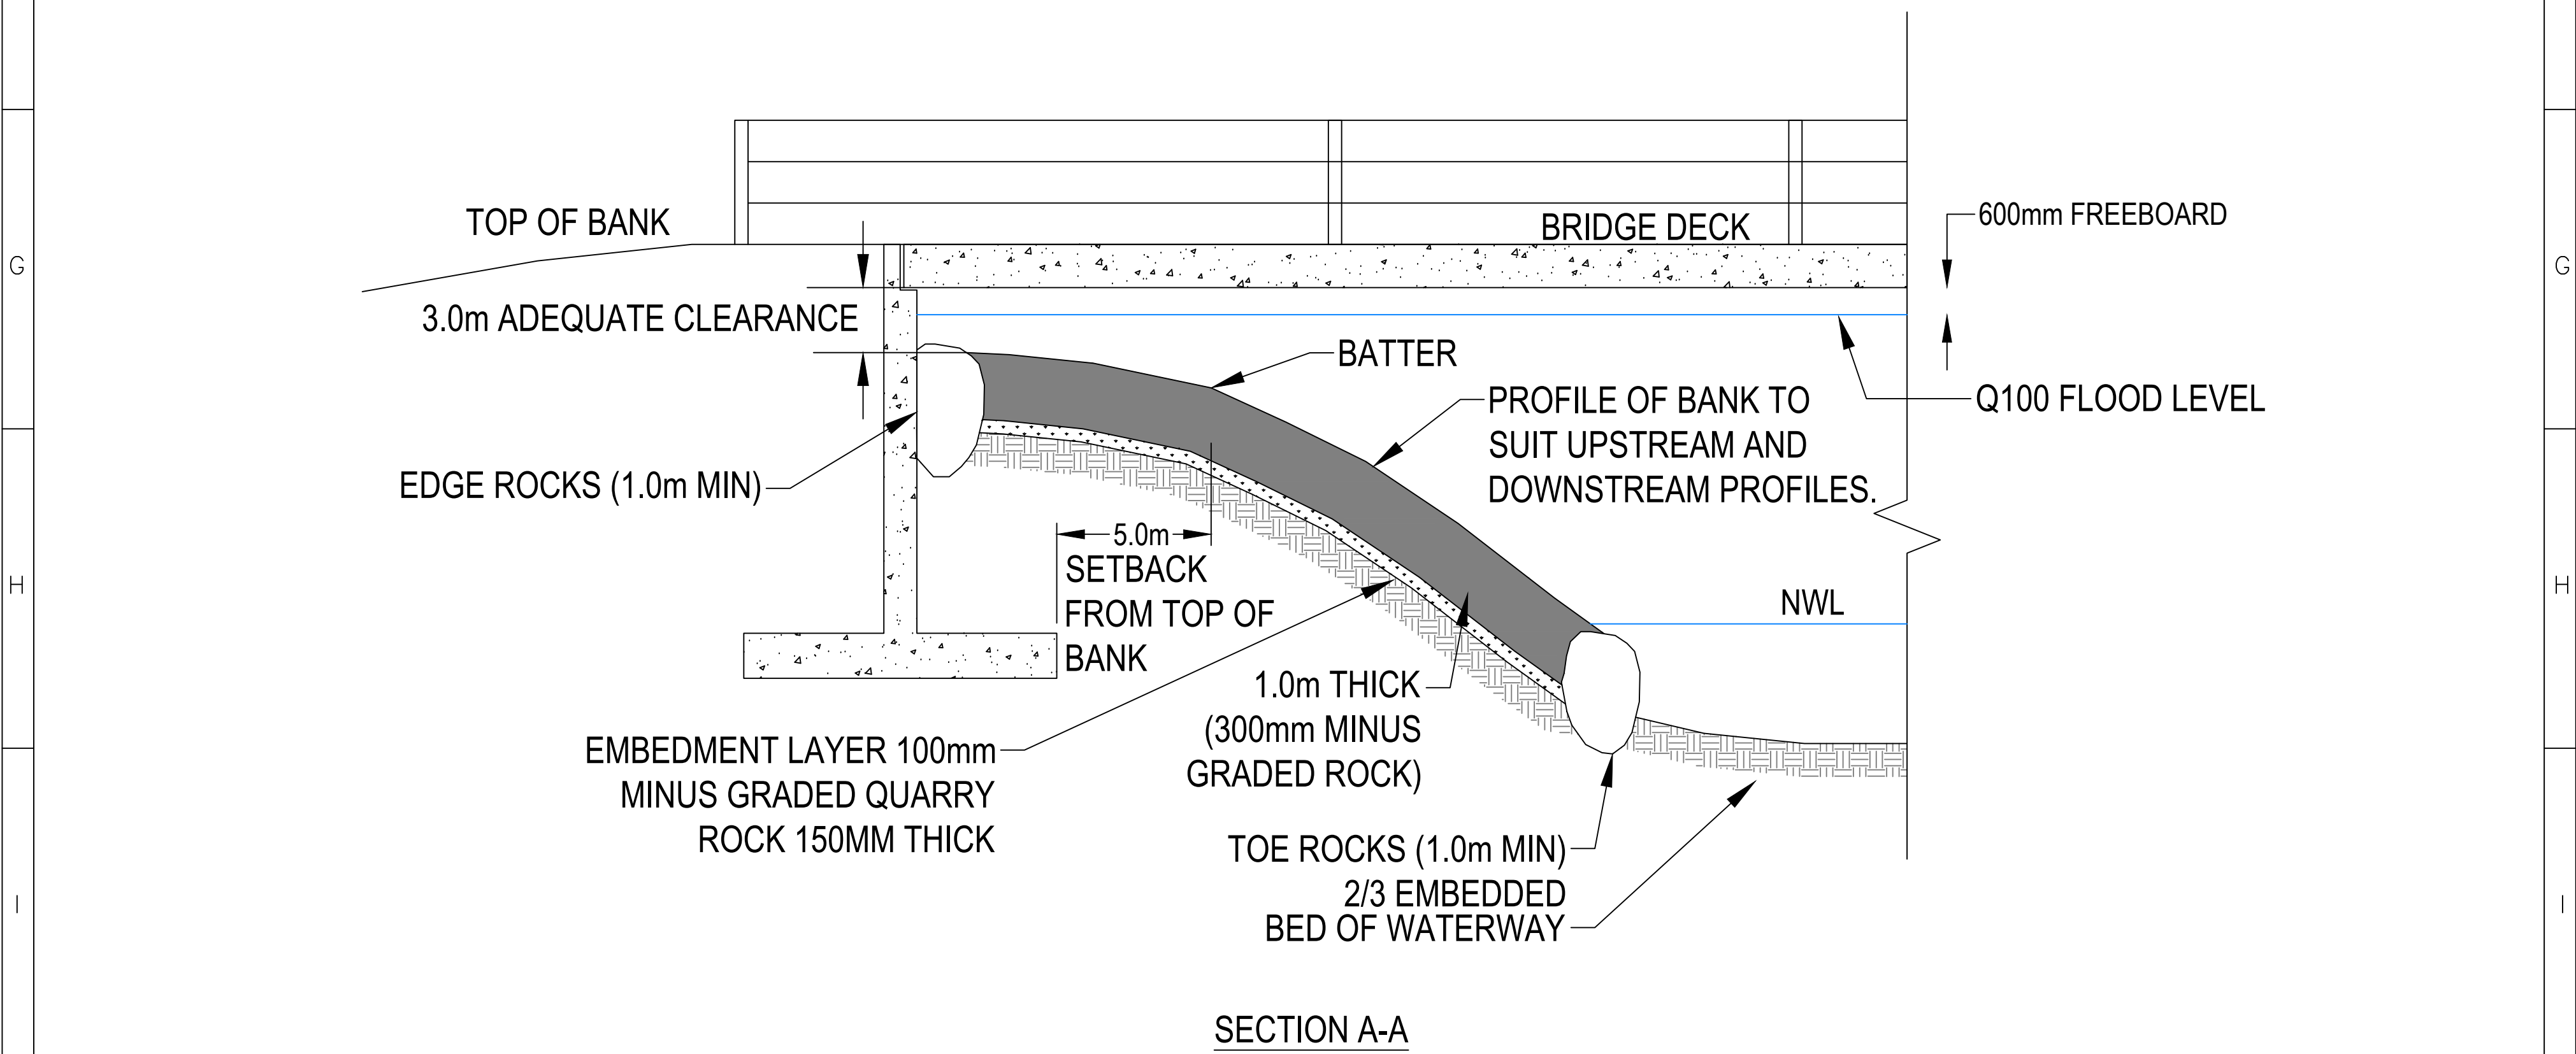


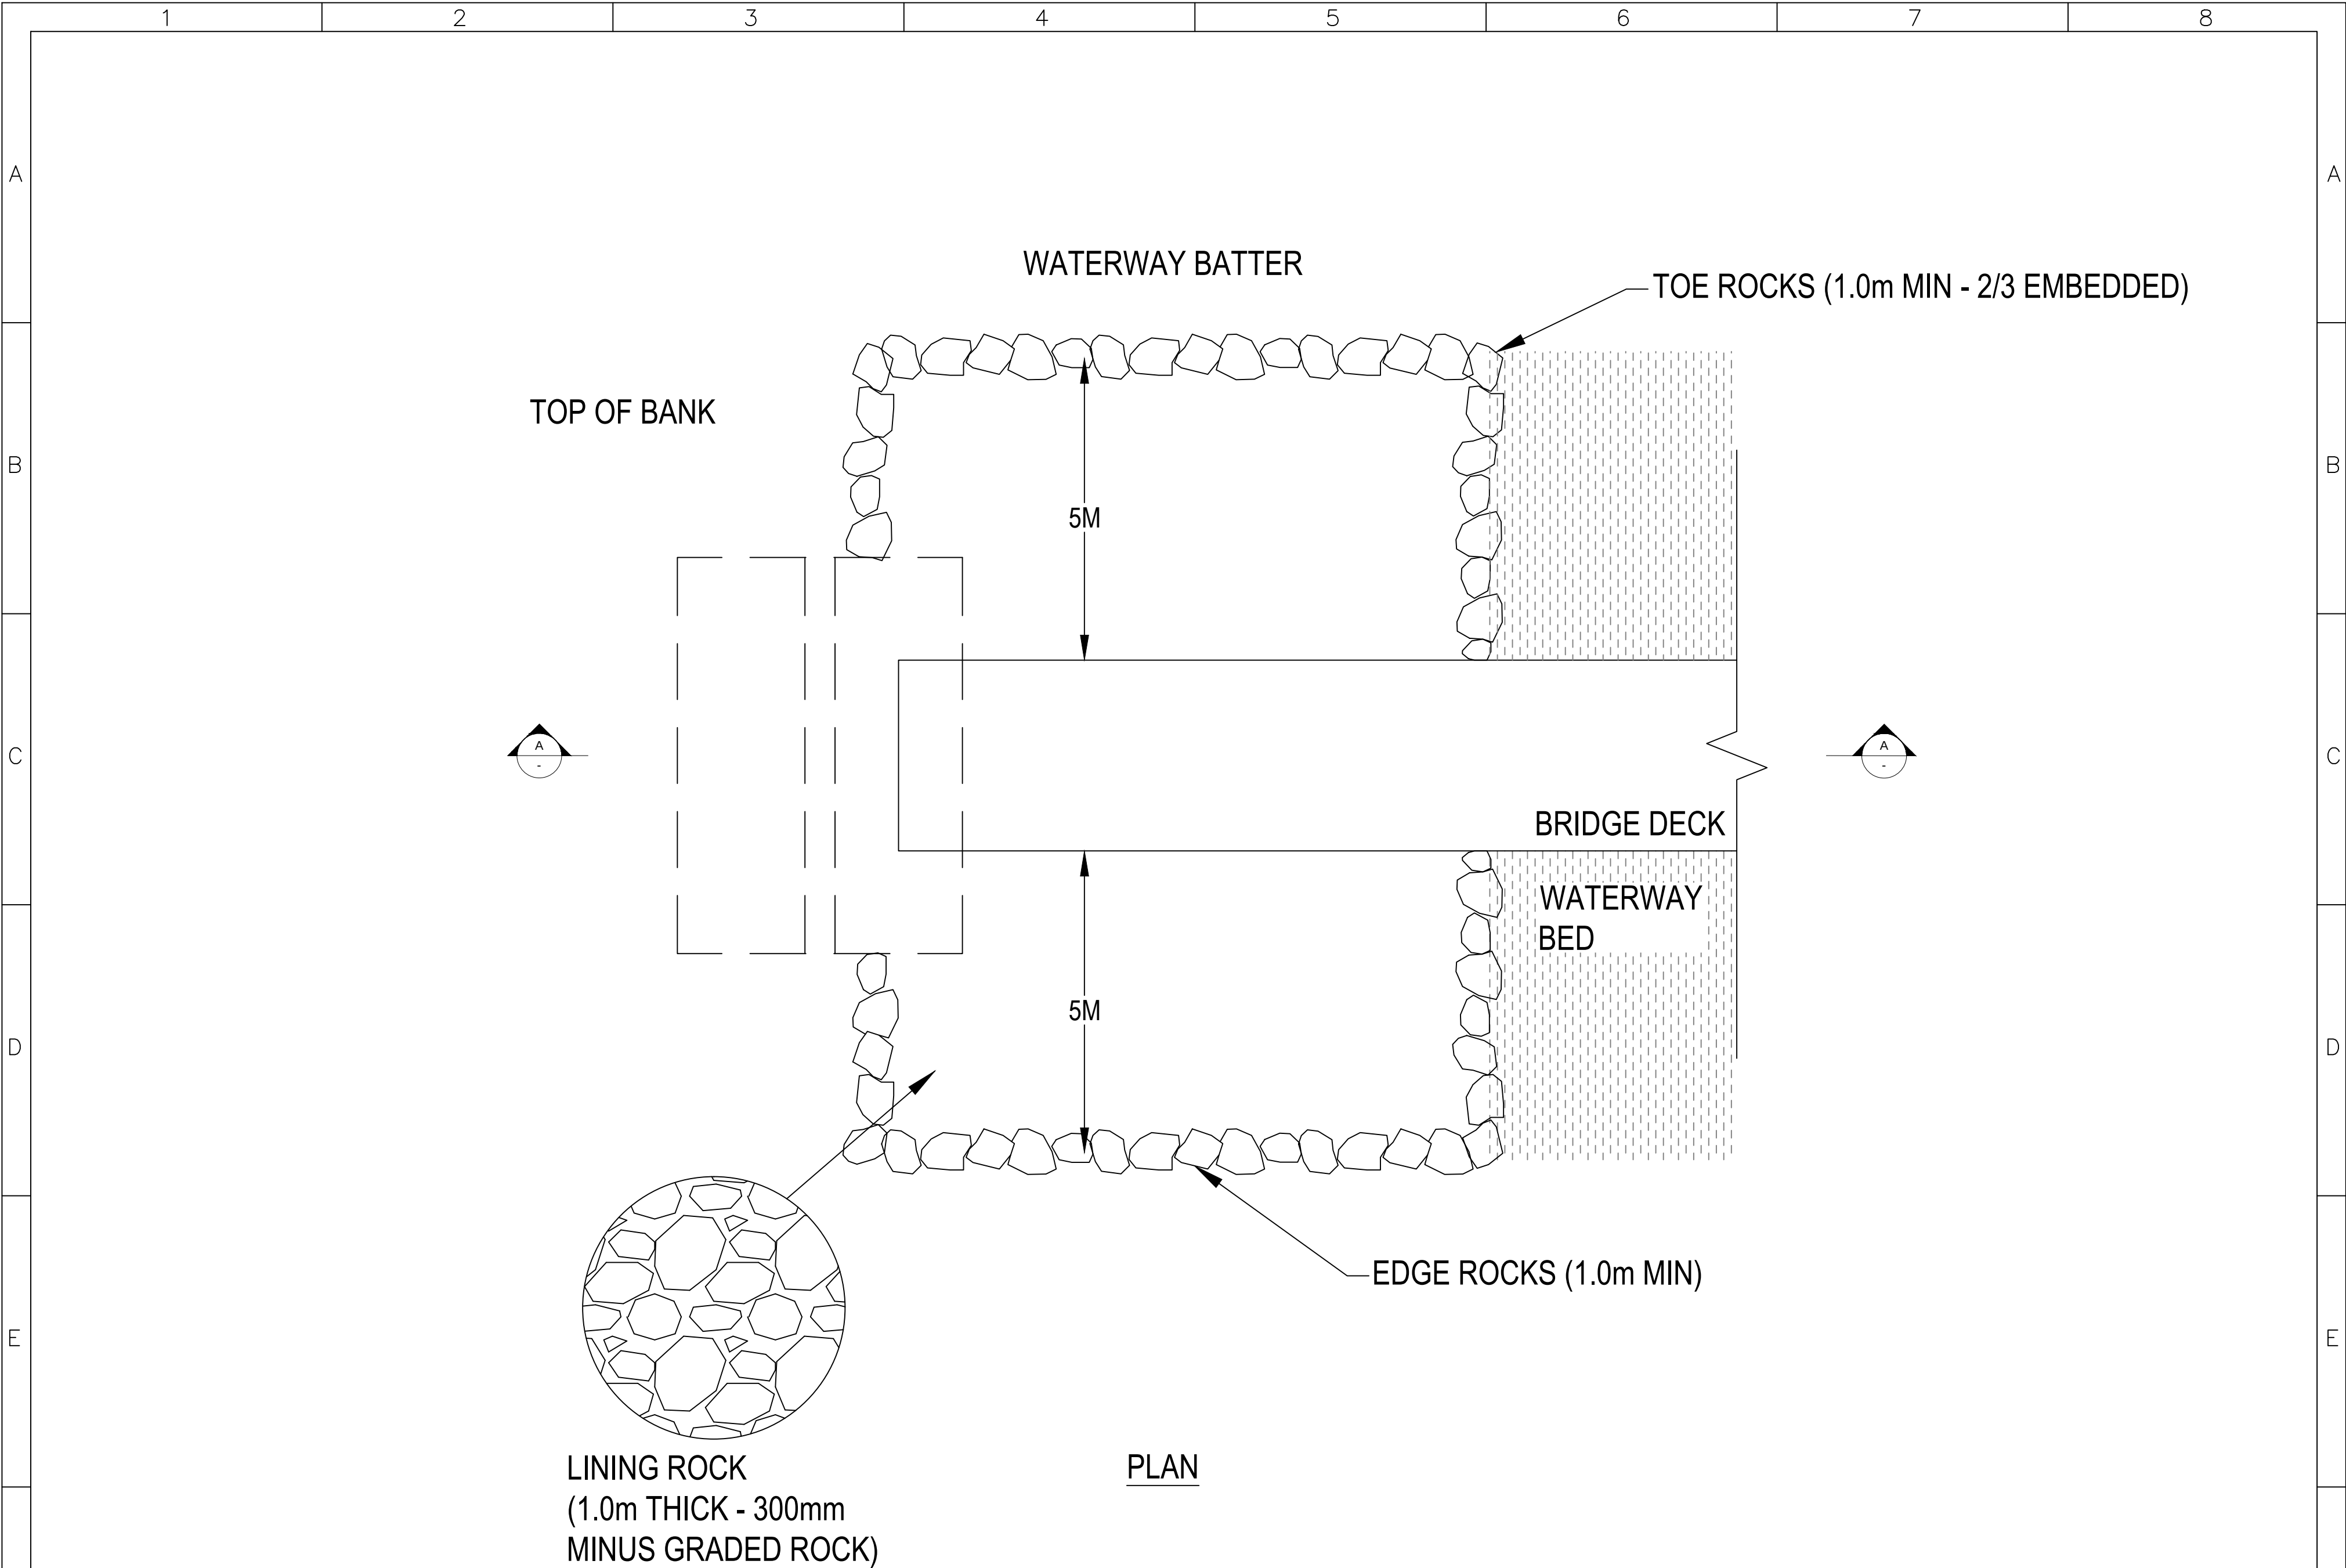

NOTE:

- REFER TO PLANNING & BUILDING WESITE FOR GENERAL NOTES ON ROCKWORK.
- BANK PROTECTION WORKS MUST BE DONE BEFORE DECK PLACEMENT ON CLEAR SPAN STRUCTURE.
- SURFACE RUNOFF AROUND ABUTMENT STRUCTURES MAY LEAD TO BANK EROSION IN THE LONG TERM AND MAY REQUIRE SEPARATE TREATMENT.
- EXTENT OF ROCKWORK UPSTREAM AND DOWNSTREAM OF DECK, DEPTH OF ROCK LAYERS, SIZES OF ROCK, ETC TO BE DETERMINED BY DESIGNER.
- STRUCTURE TO BE DESIGNED TO COUNCIL STANDARDS AS THE OWNER & MAINTAINER OF ASSET.


LEGEND:

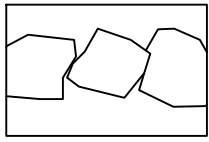

TOE/EDGE ROCK



LINING ROCK

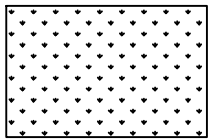

FILTER/EMBEDMENT LAYER

CONCEPT ONLY
NOT TO SCALE

							TITLE BANK PROTECTION AT BRIDGE CROSSING						
							DRAFTER		DESIGNER	DESIGN MANAGER APPROVAL	PROJECT MANAGER APPROVAL	PROJECT DATUM	ORIGINAL SIZE
B	NOTATION AMENDMENTS		MW	-	MK		17/12/18	DRAFTING CHECK	ENGINEERING REVIEW			SCALE	
REV	DESCRIPTION		COMPANY	PROJECT OR WO NUMBER	DRAWN	ENG. CHECK	PR. MAN. APP'D	DATE				CODE	7251/08/118
												MWC DRAWING NUMBER	
												REV	